



JEFFERSON PARISH

DEPARTMENT OF PURCHASING

CYNTHIA LEE SHENG
PARISH PRESIDENT

RENNY SIMNO
DIRECTOR

October 19, 2023

ADDENDUM # 2

Bid Number: 50-00143567

Bid Opening Date: November 7, 2023 at 2:00 pm cst

Labor, Material and Equipment as Needed to Provide and Install a Play Structure at Little Jefferson Park for the Department of Parks and Recreation

ADDITION:

1. **Question:** The layout plan provided on p. 31 is insufficient to design a match "as equal." Normally for playground bids, vendors are provided plans with each part of the structure labeled.


Answer: See the attached Drawing No. 2.

Sincerely,

Doris Abraham
Purchasing Specialist II

Bidders must acknowledge all addenda on the bid form. Bidder acknowledges receipt of this addendum on the bid form by indicating the addendum number listed above. Failure to list each addenda number on the bid form will result in bid rejection.

This addendum is a part of the contract documents and modifies the original bidding documents and specifications. The contents of this addendum shall be included in the contract documents. Changes made by this addendum shall take precedence over the documents of earlier date.

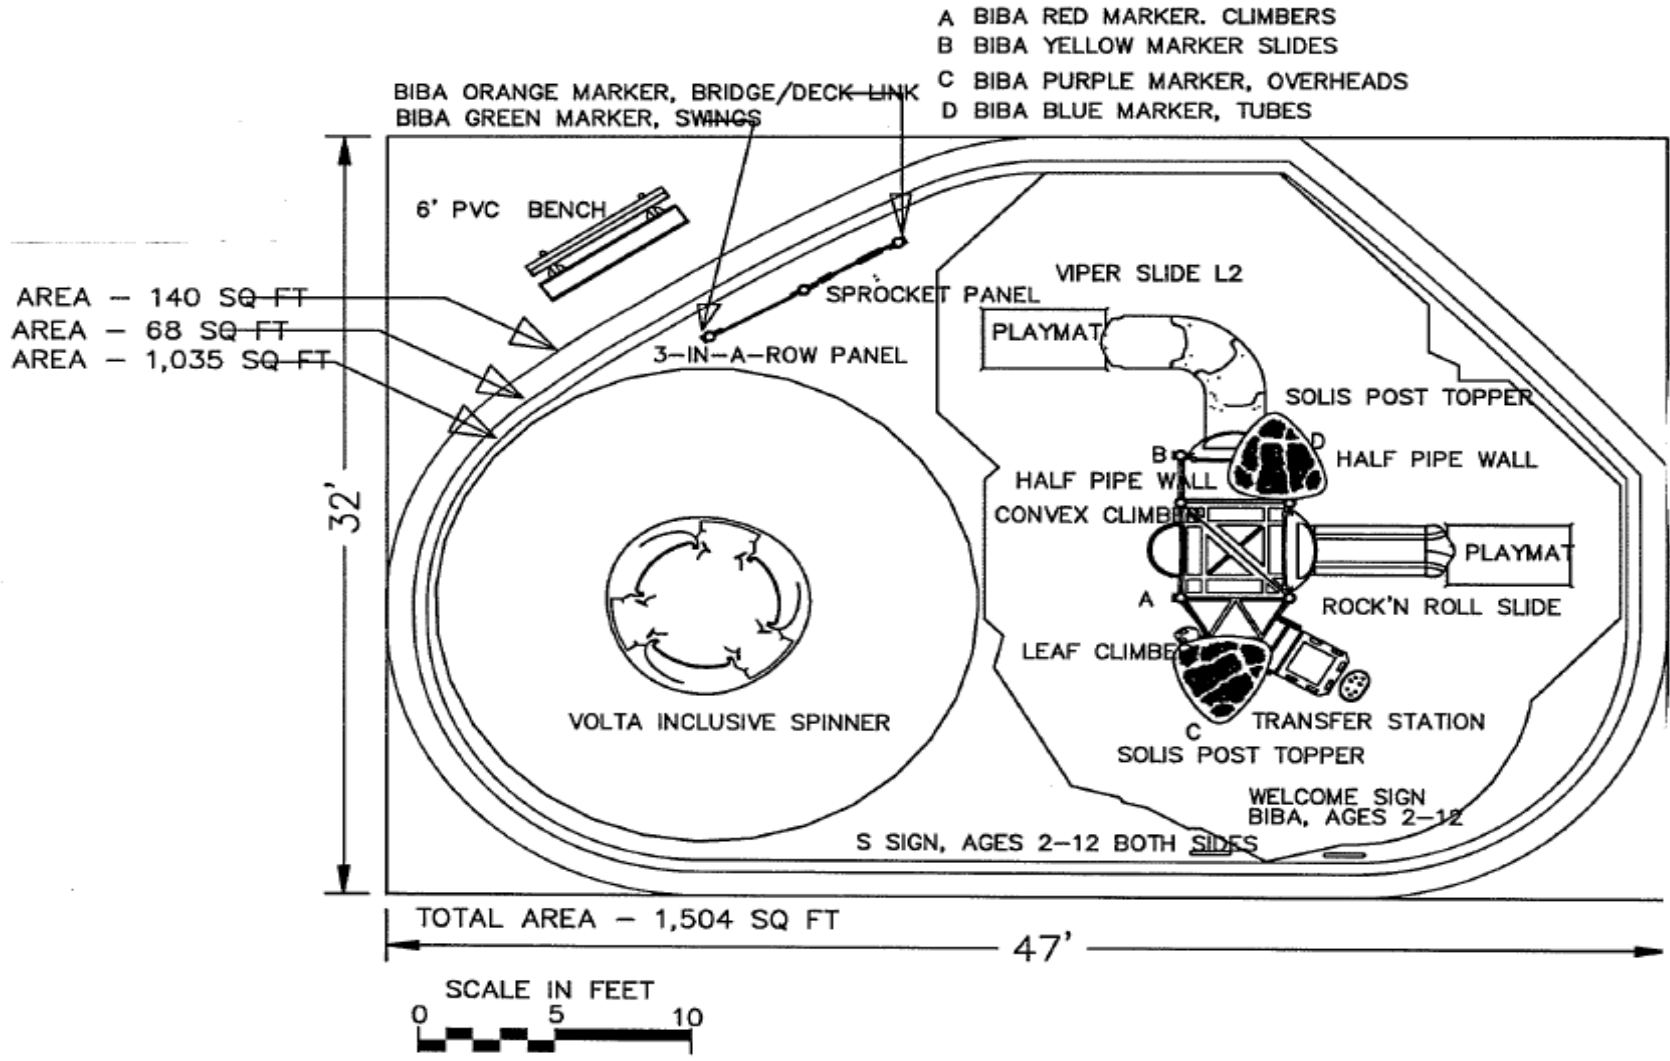

8-9-23

ADA ACCESSIBILITY GUIDELINE (ADAAG CONFORMANCE)

NUMBER OF PLAY EVENTS:	15		
NUMBER OF ELEVATED PLAY EVENTS:	4		
NUMBER OF ELEVATED PLAY EVENTS ACCESSIBLE BY RAMP:	PROVIDED: 0	REQ'D: 0	
NUMBER OF ELEVATED PLAY EVENTS ACCESSIBLE BY TRANSFER SYSTEM:	PROVIDED: 4	REQ'D: 4	
NUMBER OF ELEVATED PLAY EVENTS ACCESSIBLE BY RAMP OR TRANSFER SYSTEM:		PROVIDED: 0	REQ'D: 0
NUMBER OF GROUND LEVEL PLAY EVENTS:	PROVIDED: 14	REQ'D: 14	
NUMBER OF TYPES OF GROUND LEVEL PLAY EVENTS:	PROVIDED: 4	REQ'D: 1	

WARNING!

ACCESSIBLE SAFETY SURFACING MATERIAL IS REQUIRED BENEATH AND AROUND THIS EQUIPMENT.

FOR SLIDE FALL ZONE SURFACING AREA SEE CONSUMER PRODUCTS SAFETY COMMISSION GUIDELINES.

PLATFORM HEIGHTS ARE IN INCHES ABOVE RESILIENT MATERIAL.